




4  
E.I.F.S.  
DETAIL  
1-1/2" = 1'-0"

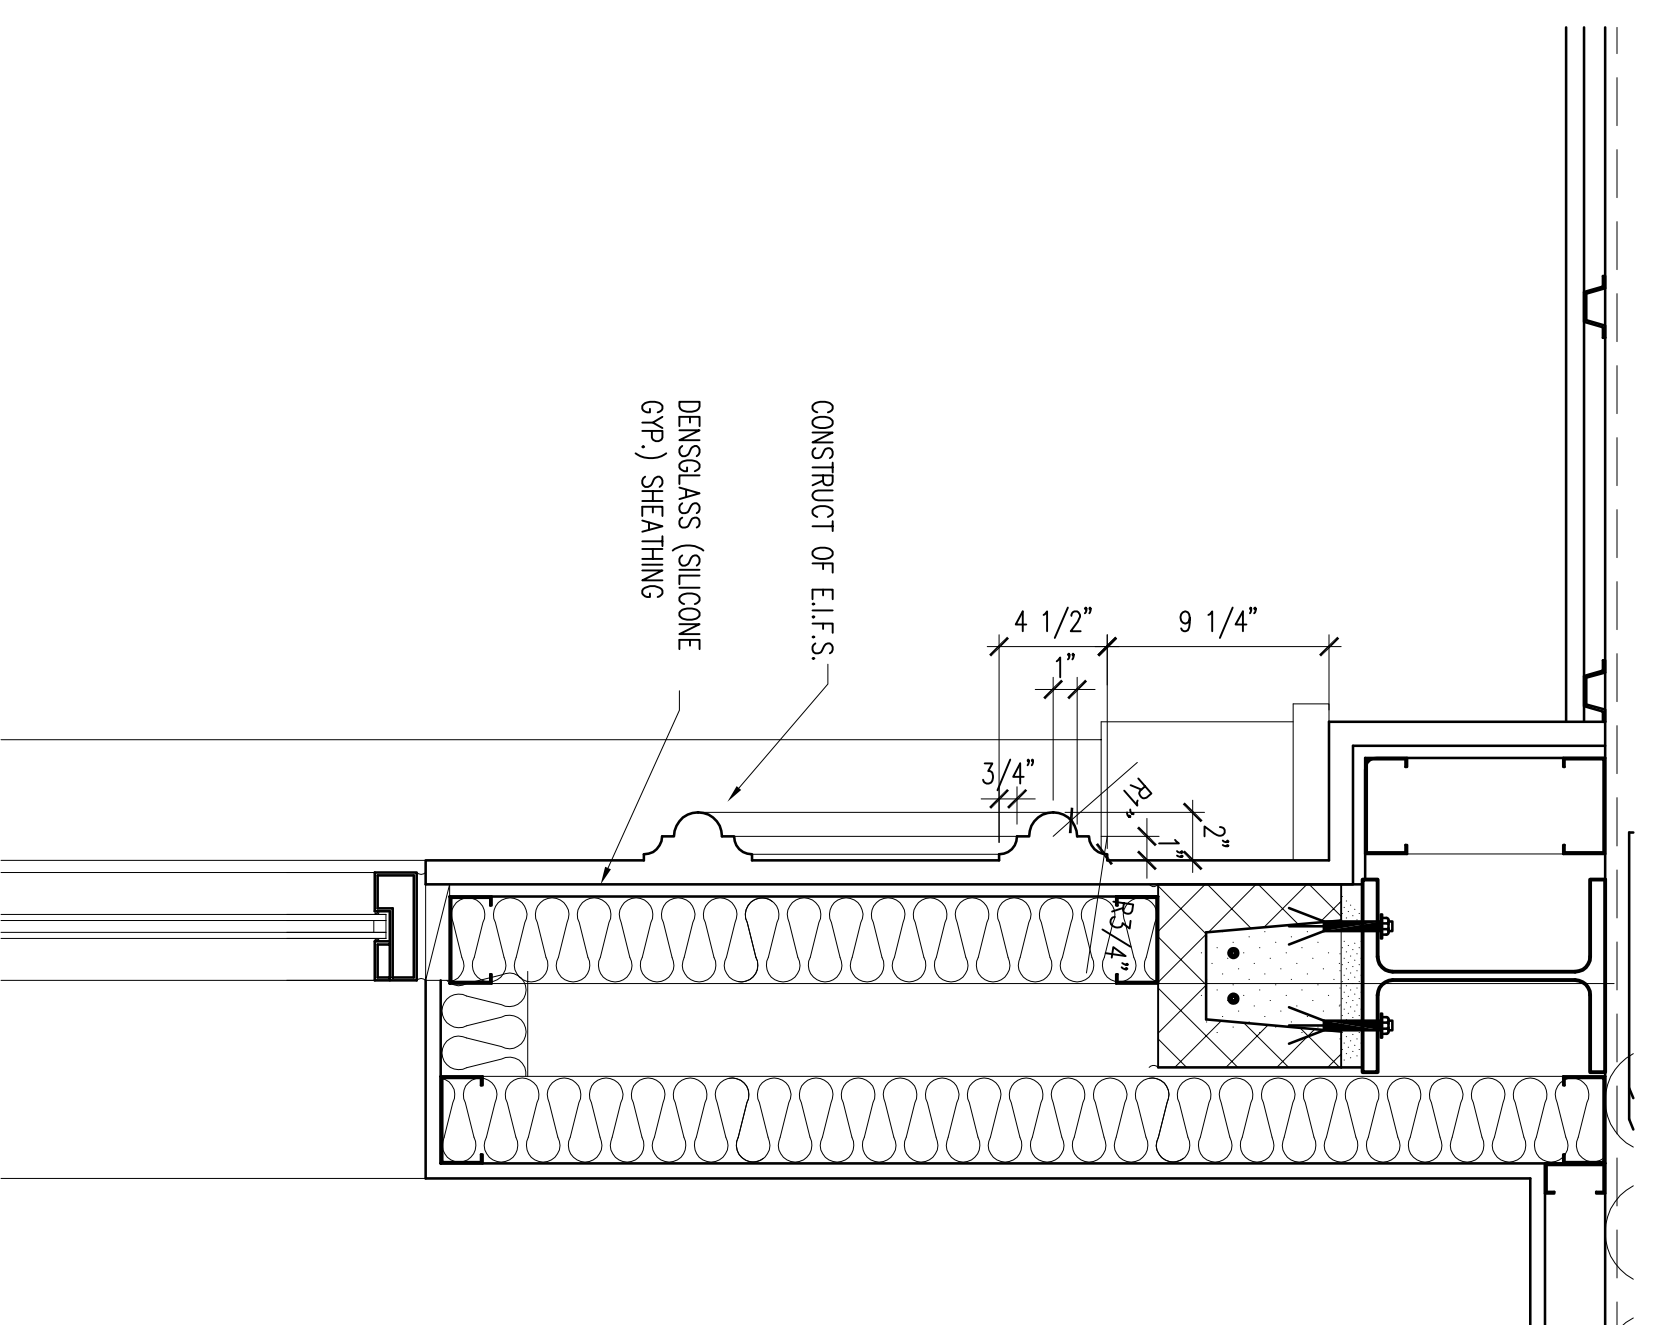


5  
DETAIL  
SECTION  
1-1/2" = 1'-0"

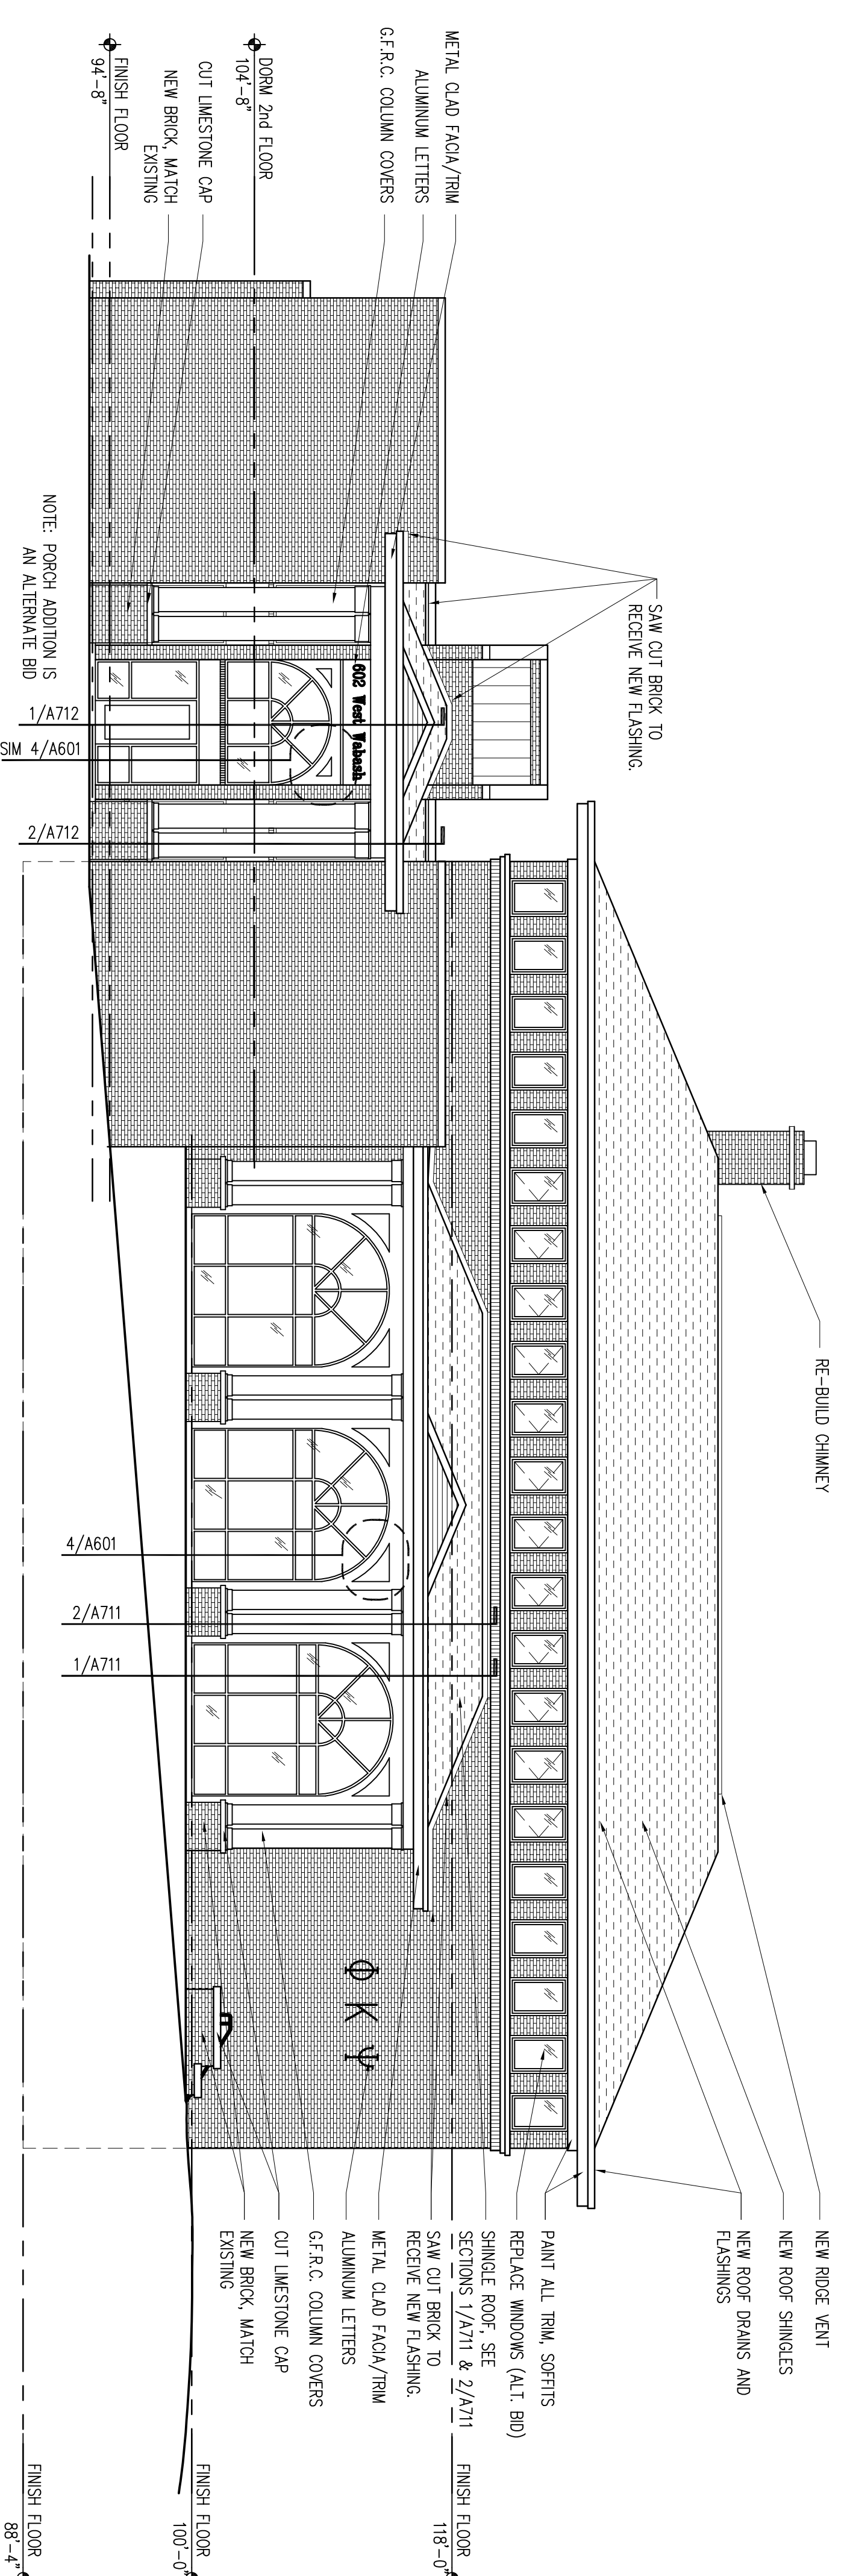

1  
SOUTH ELEVATION  
1/8" = 1'-0"



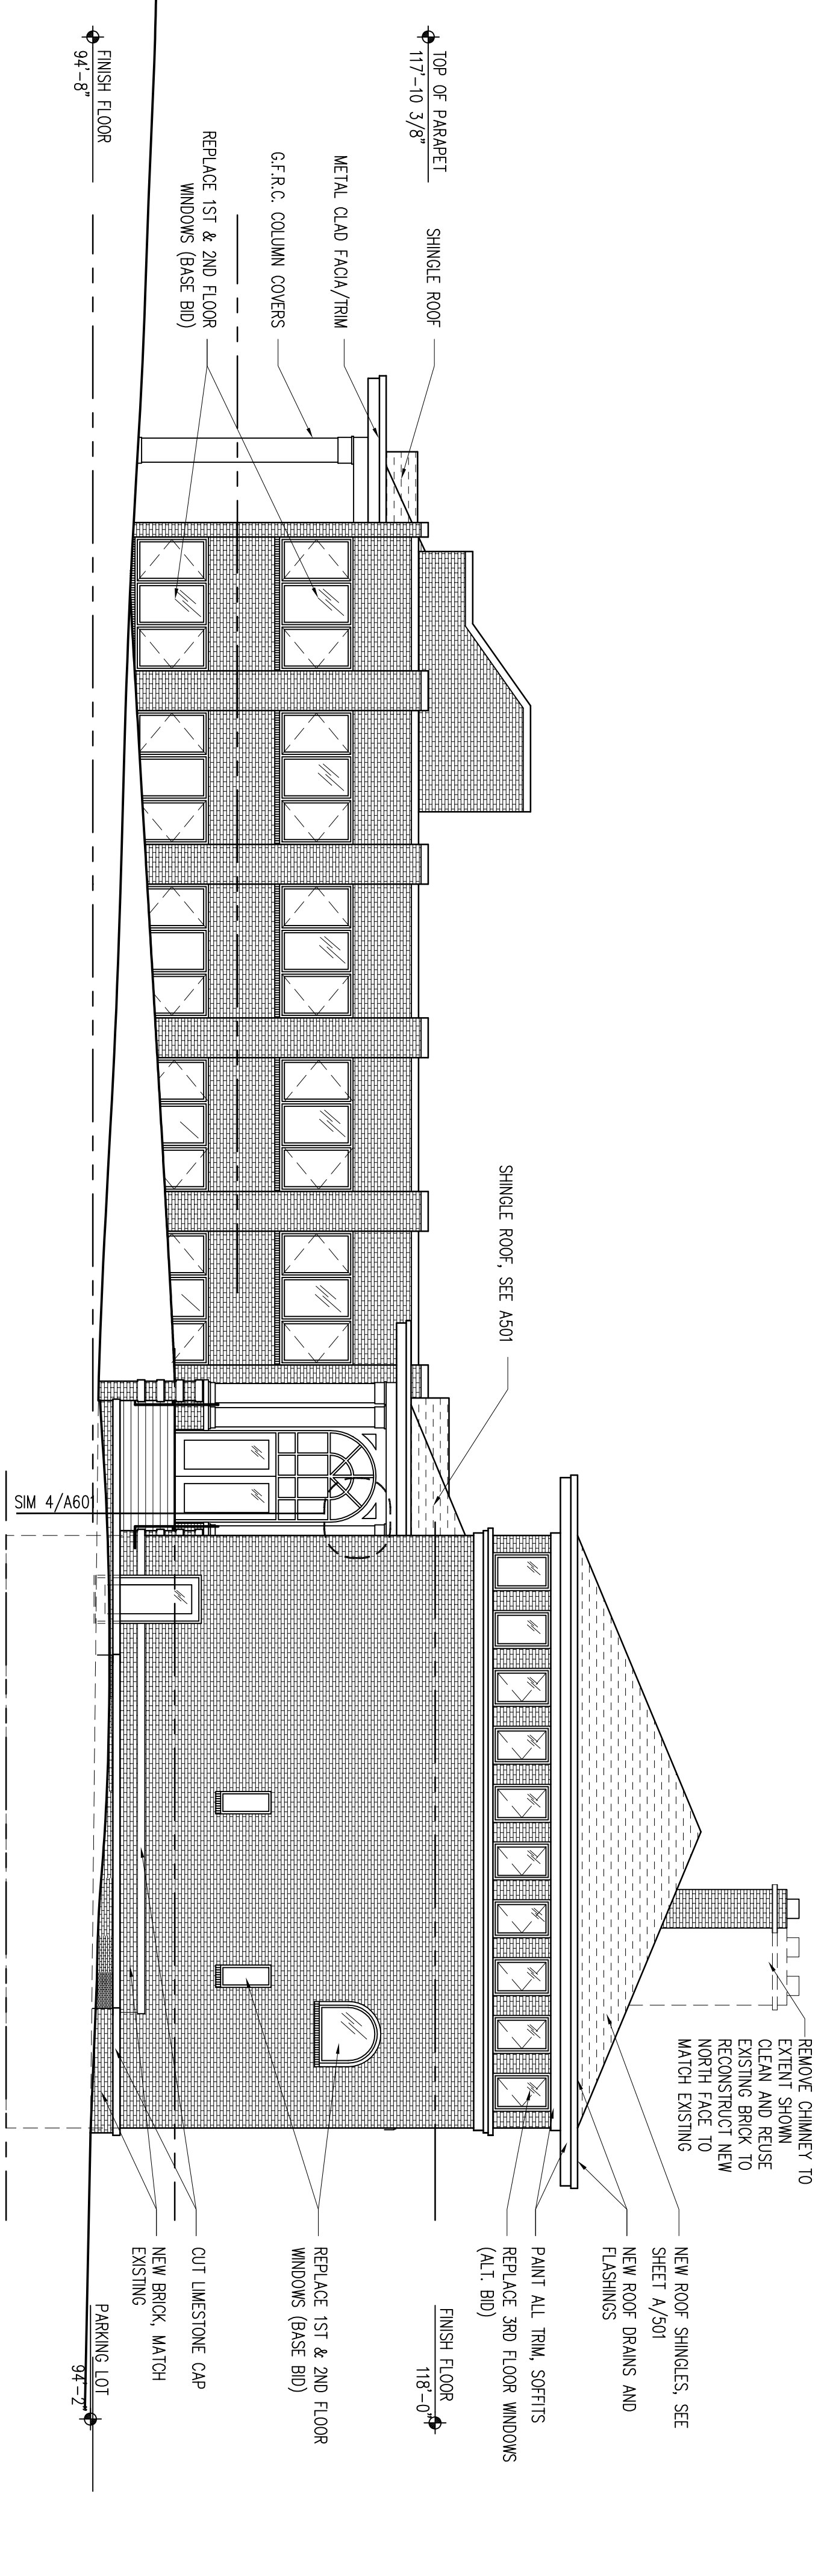


2  
EAST ELEVATION  
1/8" = 1'-0"

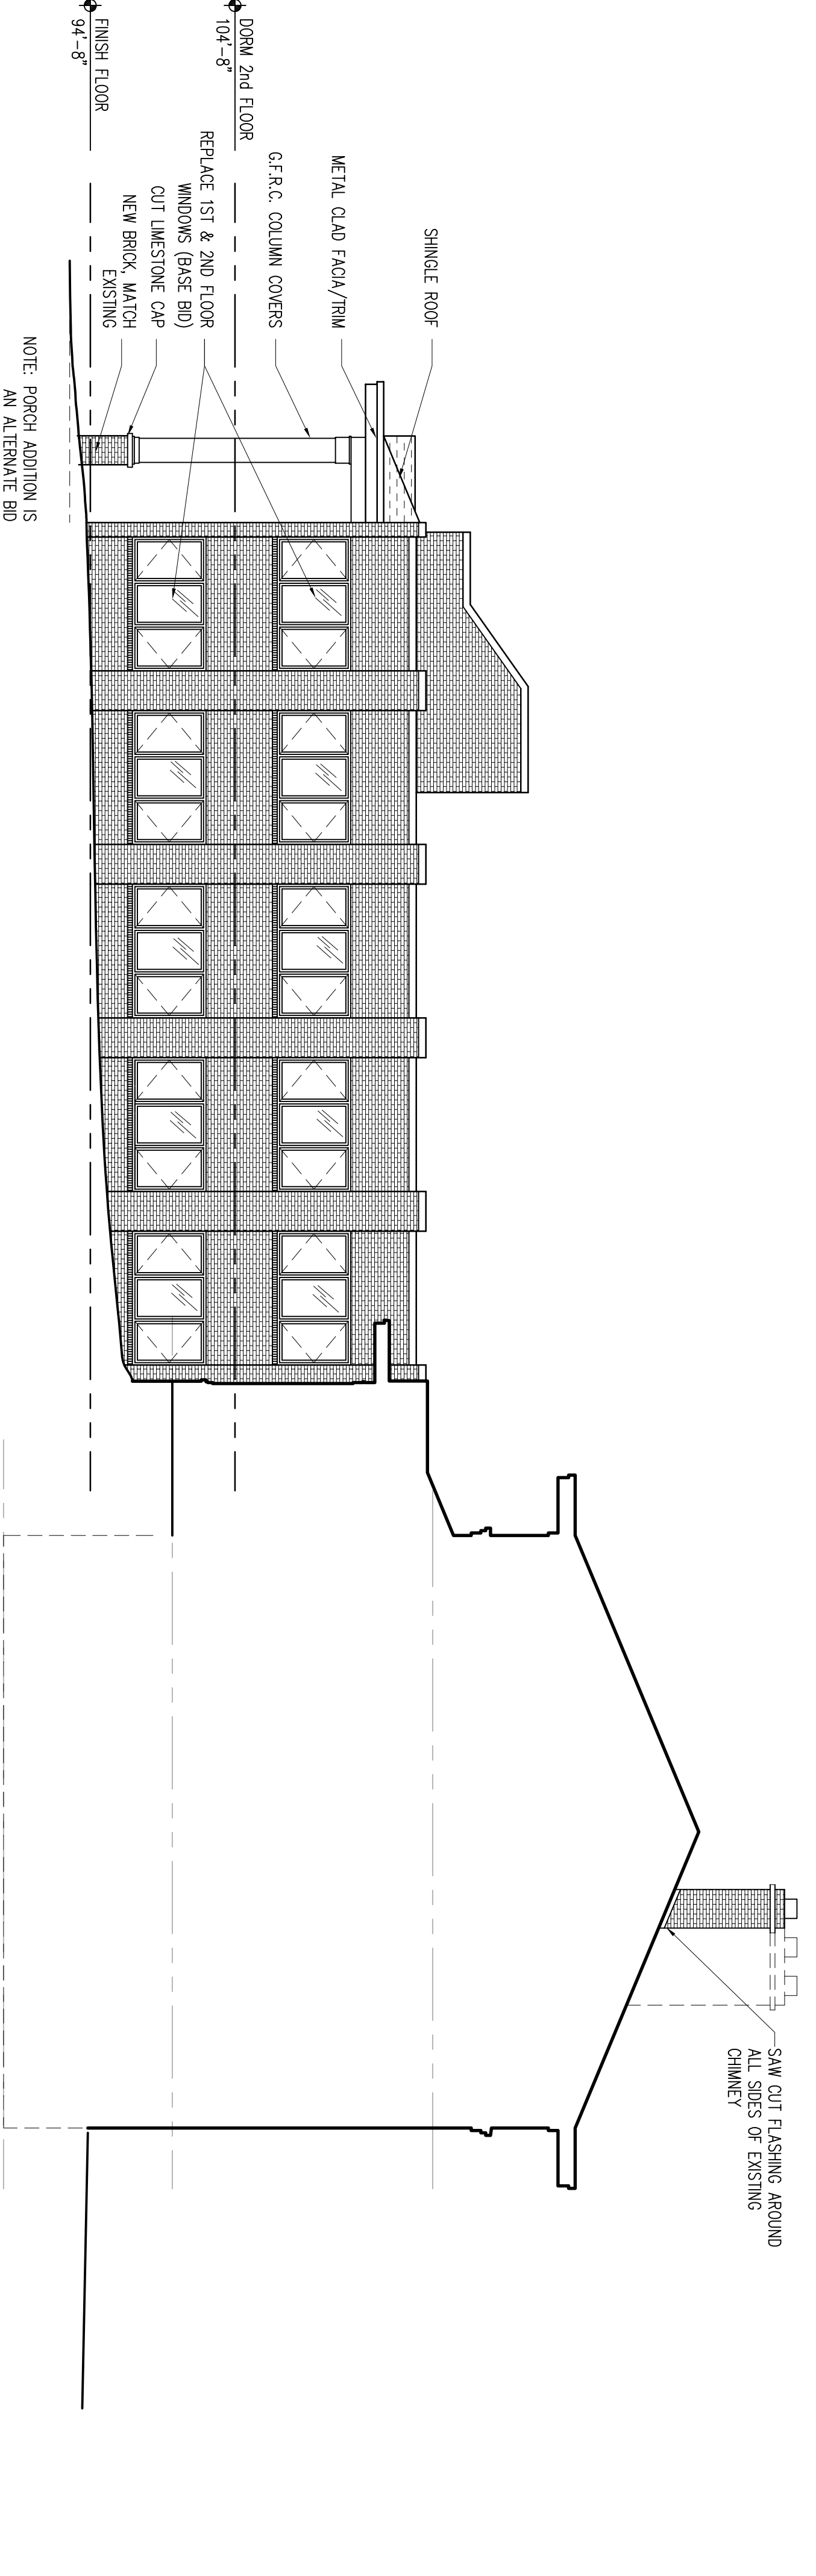

3  
EAST ELEVATION AT DORM WING  
1/8" = 1'-0"

**SCHENKEL SHULTZ**  
P O ARCHITECTS  
9100 Keystone Crossing  
Suite 700  
Indianapolis, IN 46240  
voice 317-574-6975  
fax 317-574-6979  
schenkelshultz.com

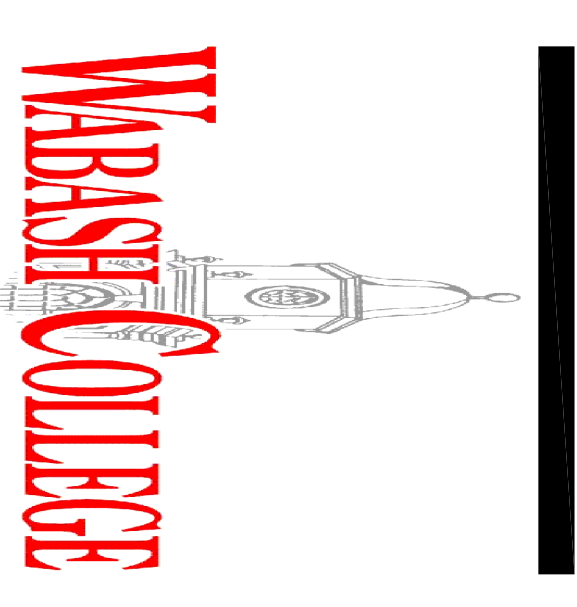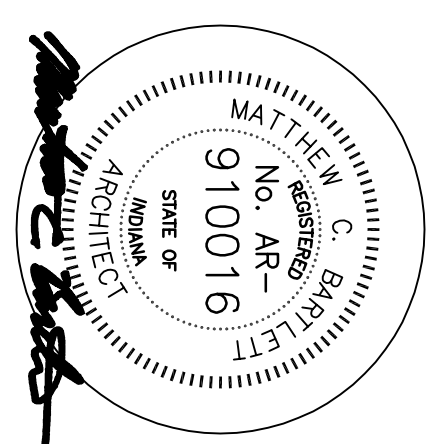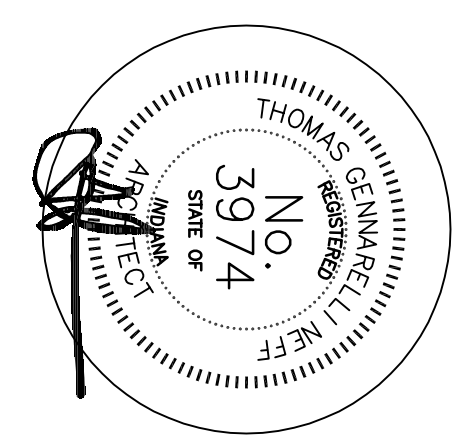

Phi  
Kappa  
Psi  
Fraternity  
House

Wabash  
College  
Crawfordsville, IN  
P.O. BOX 392  
CRAWFORDSVILLE  
INDIANA  
47933-0392

residents:  
drawn: ---  
checked: ---  
date: 01-07-03  
comm. no.: 020724

EXTERIOR  
ELEVATIONS

**A601**