







Inside new vestibule


vestibule


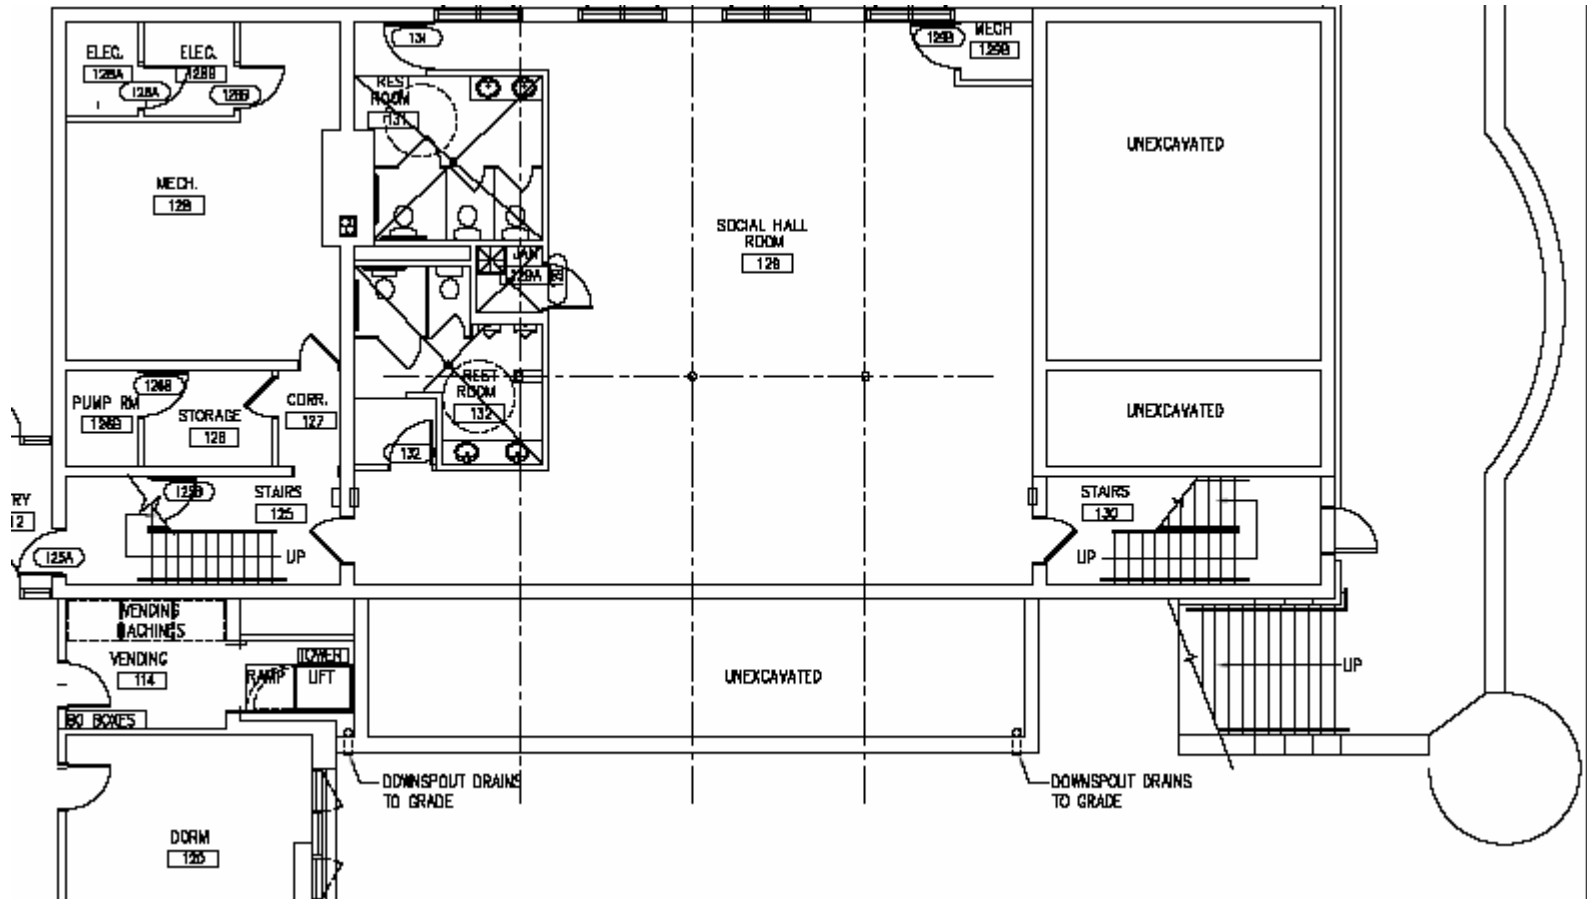


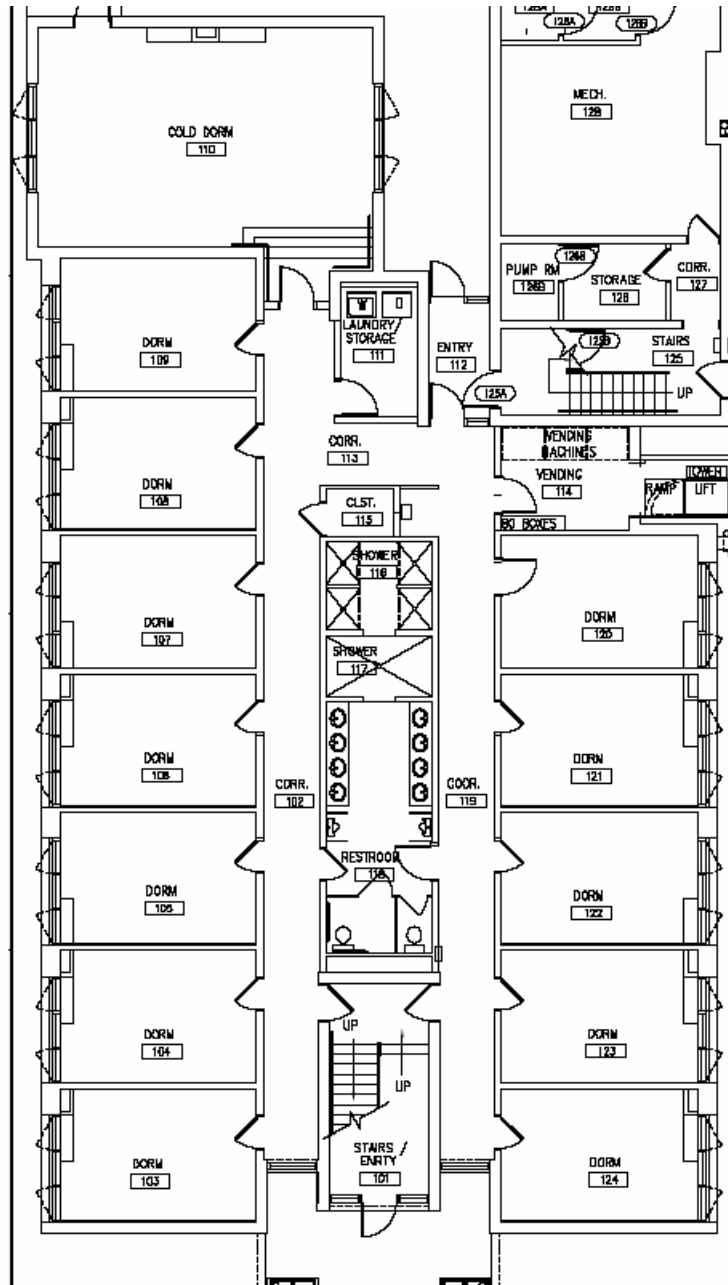

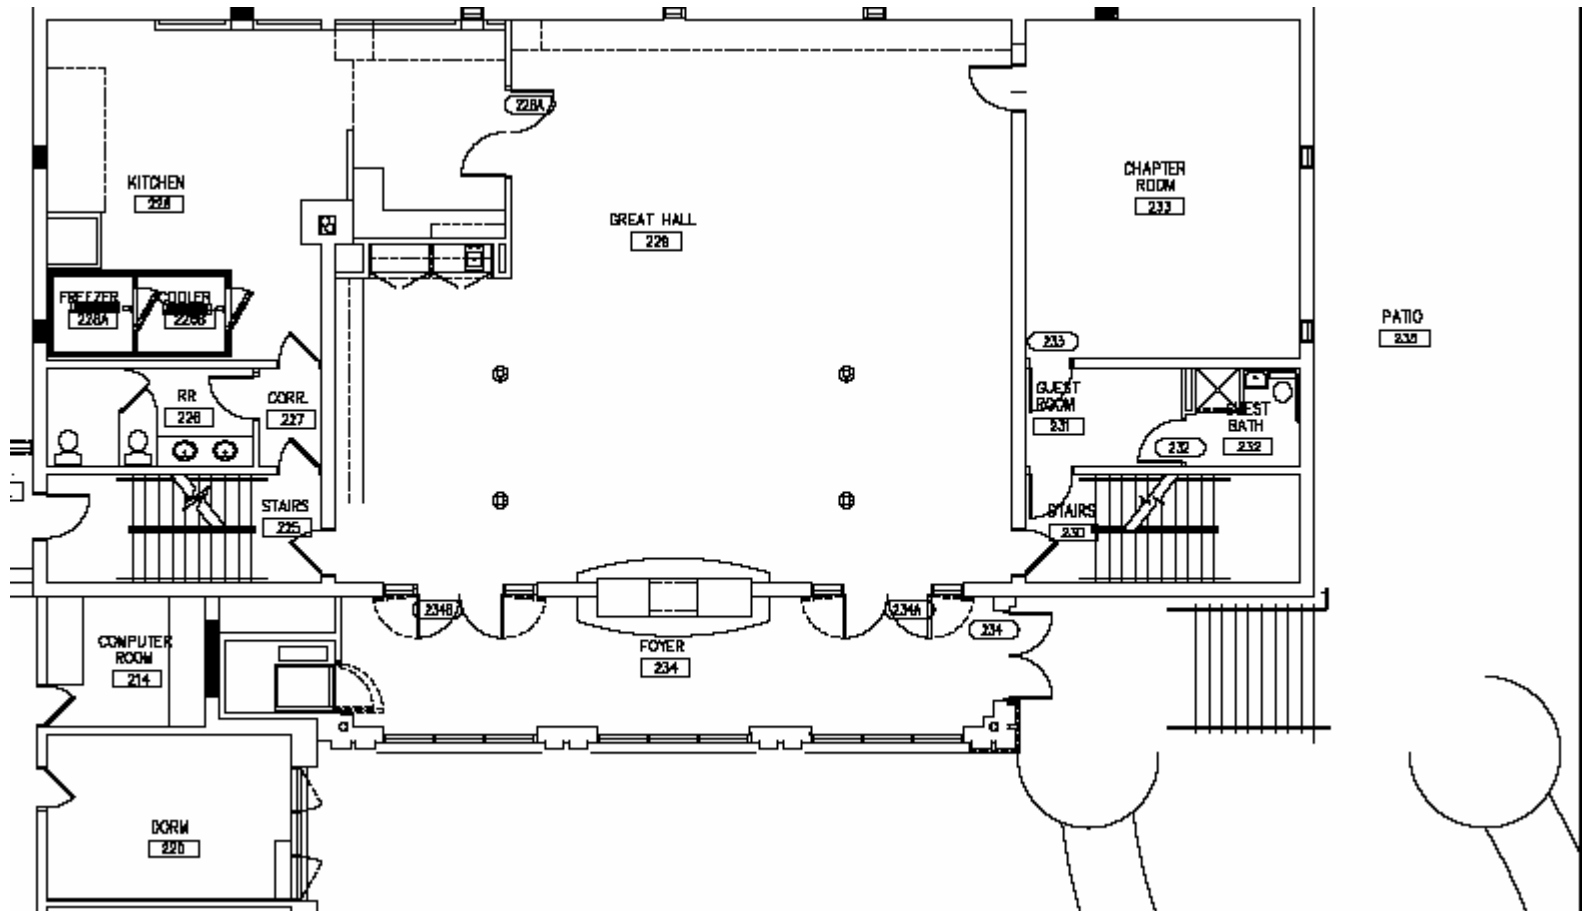

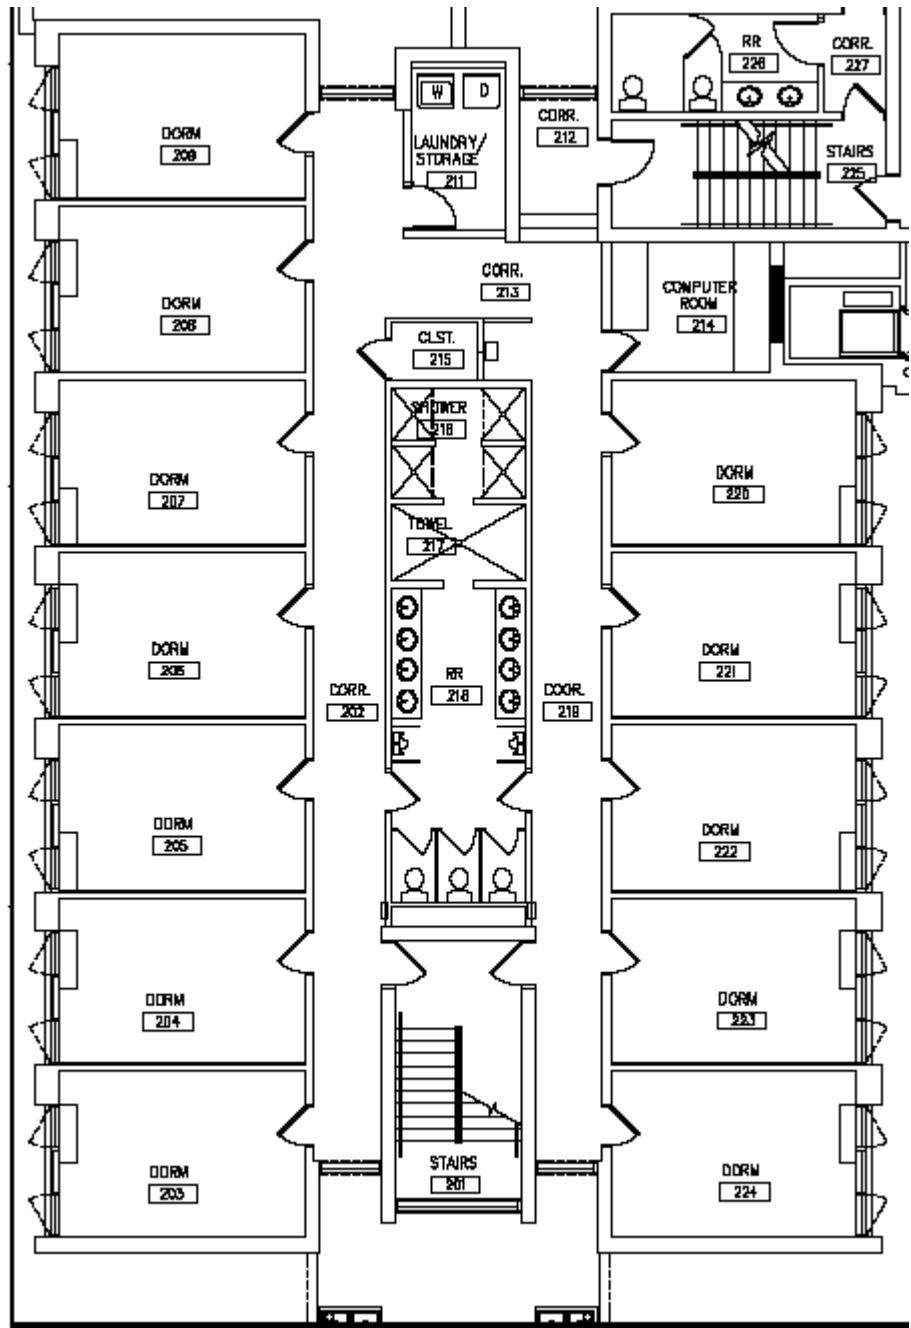

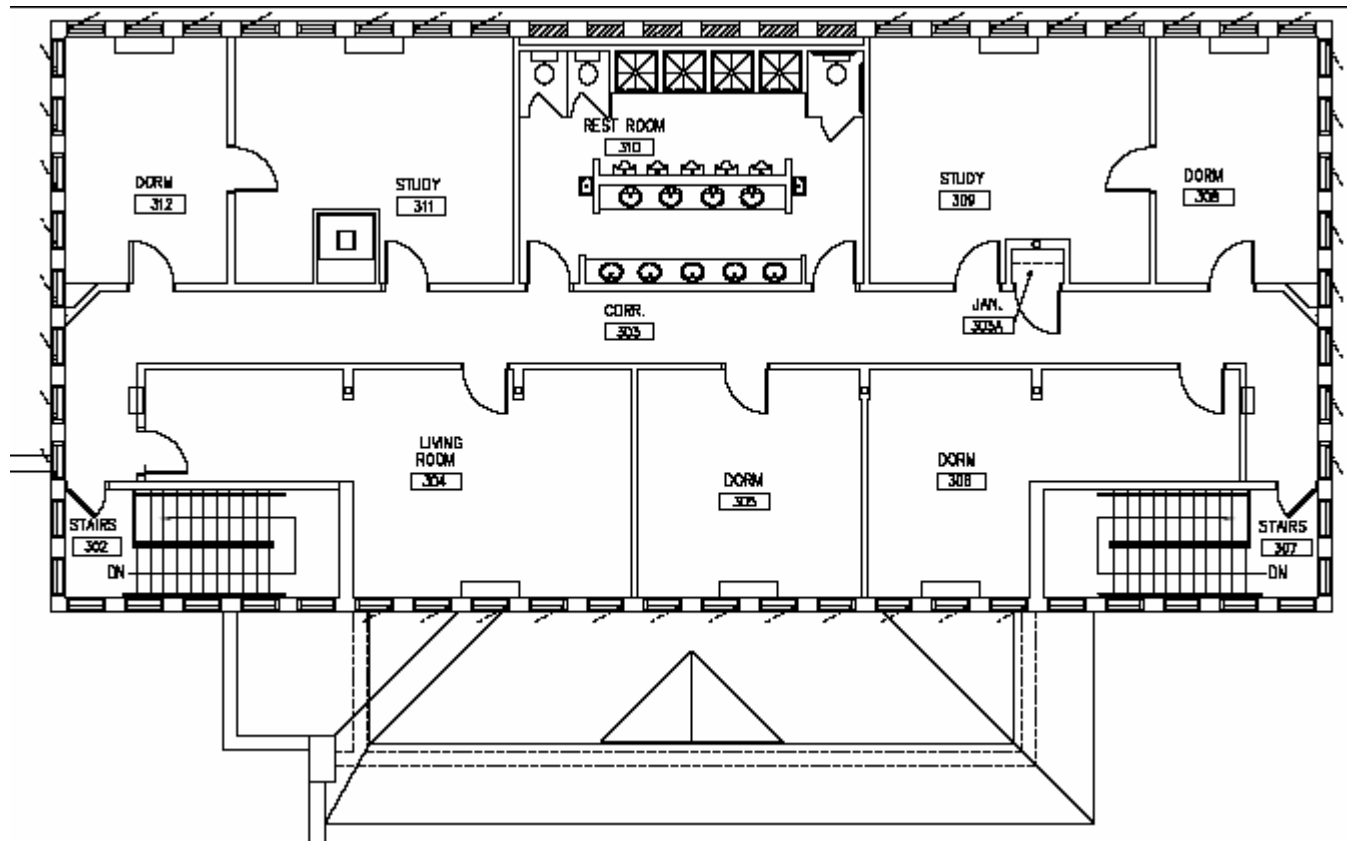

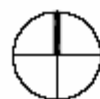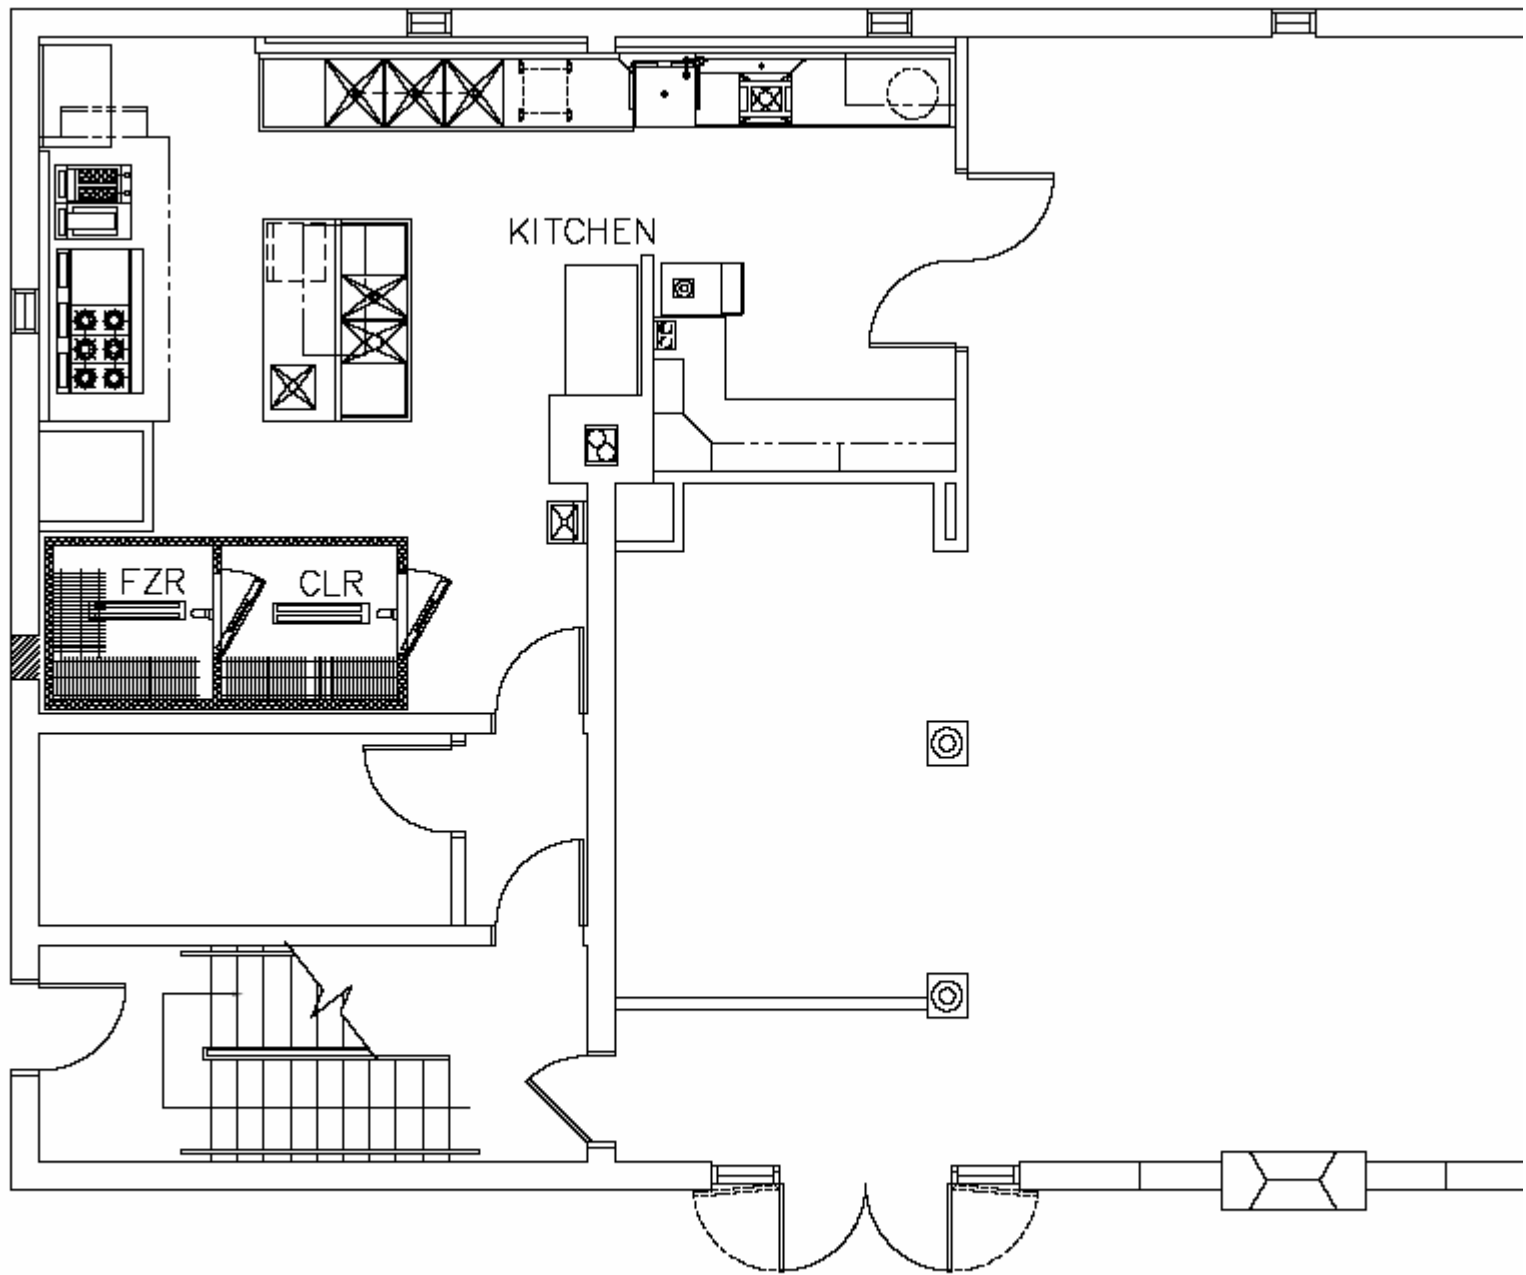

ENLARGED KITCHEN PLAN

SCALE: 1/2"=1'-0"